
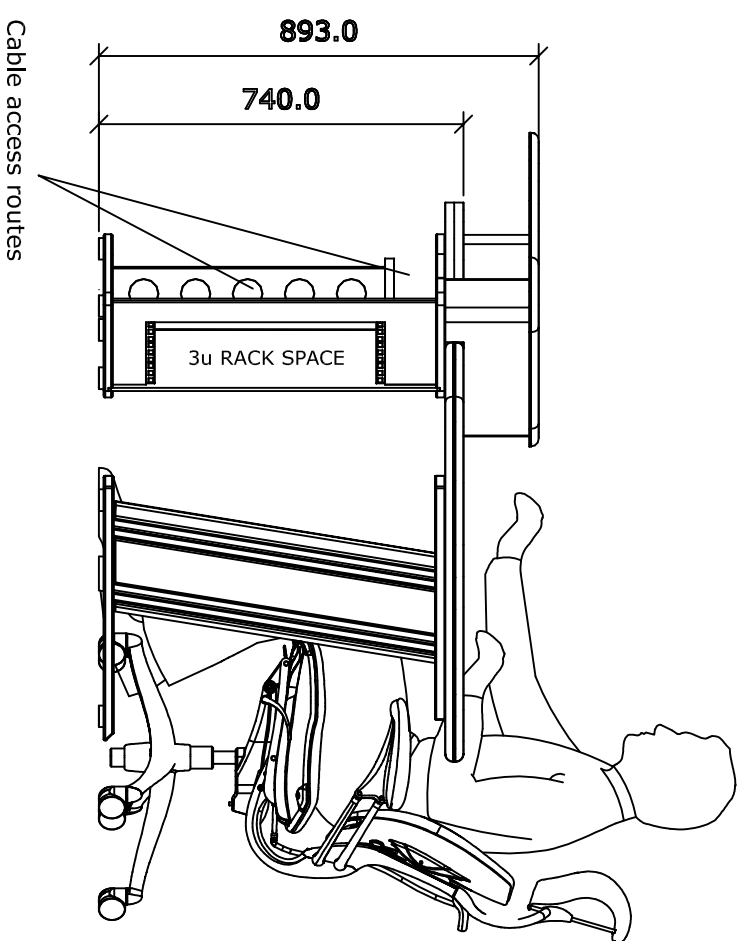
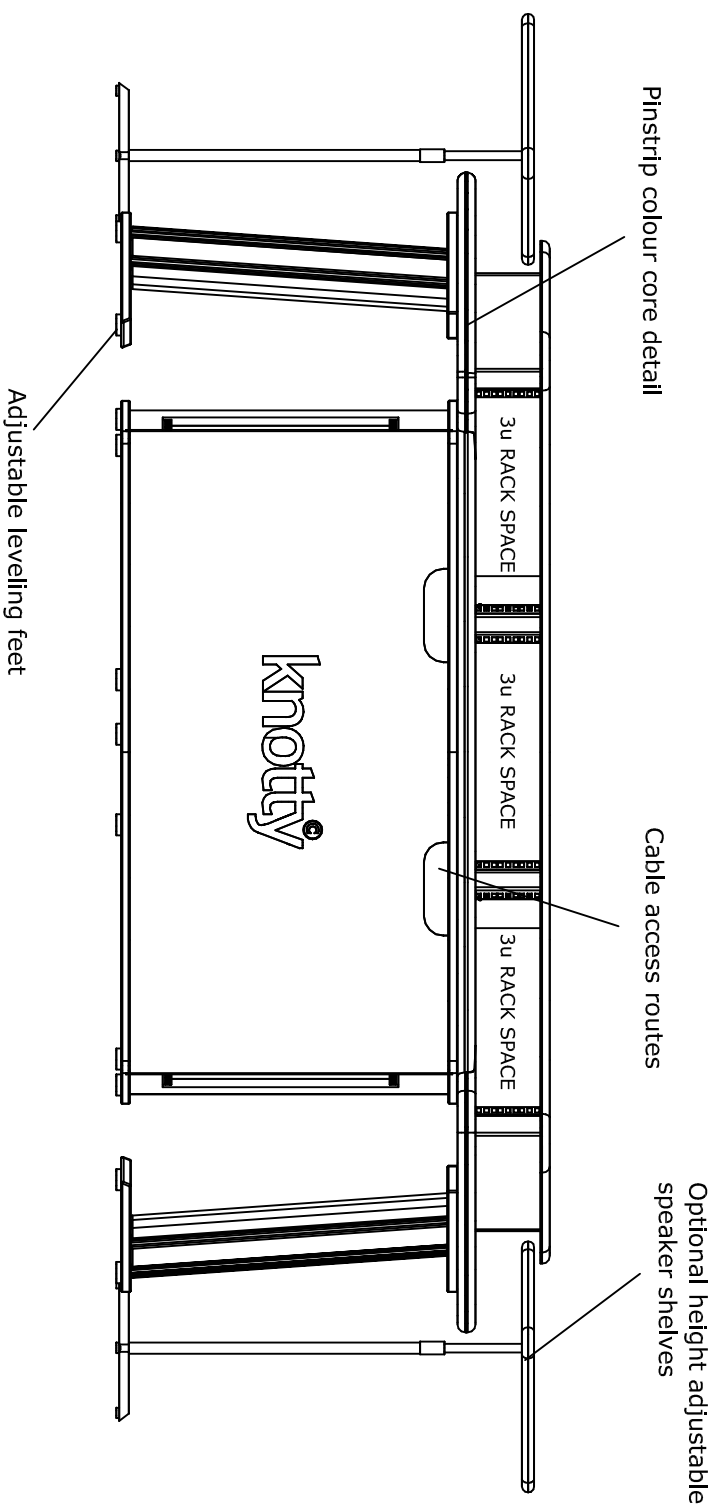
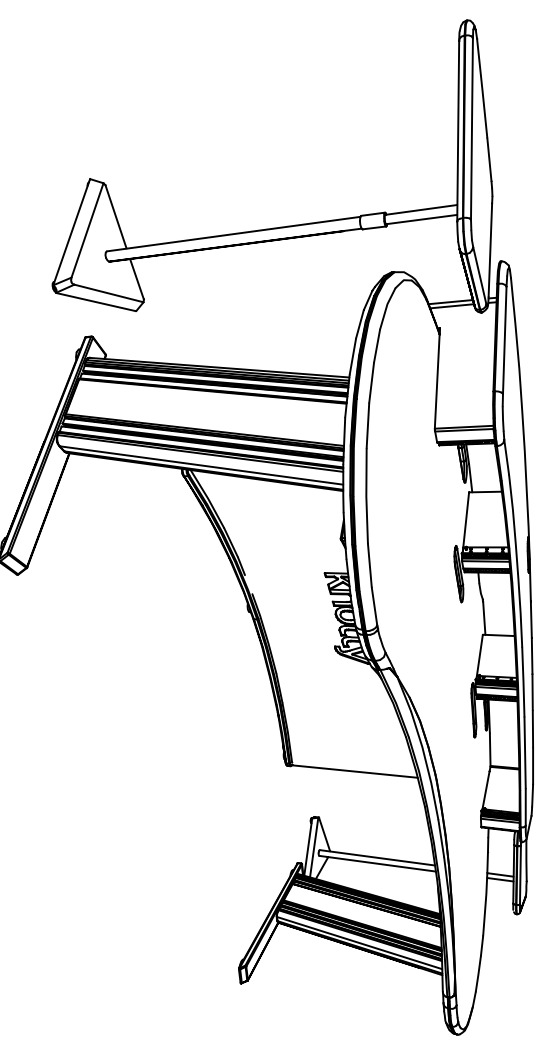


# MEDIA EDIT DESK

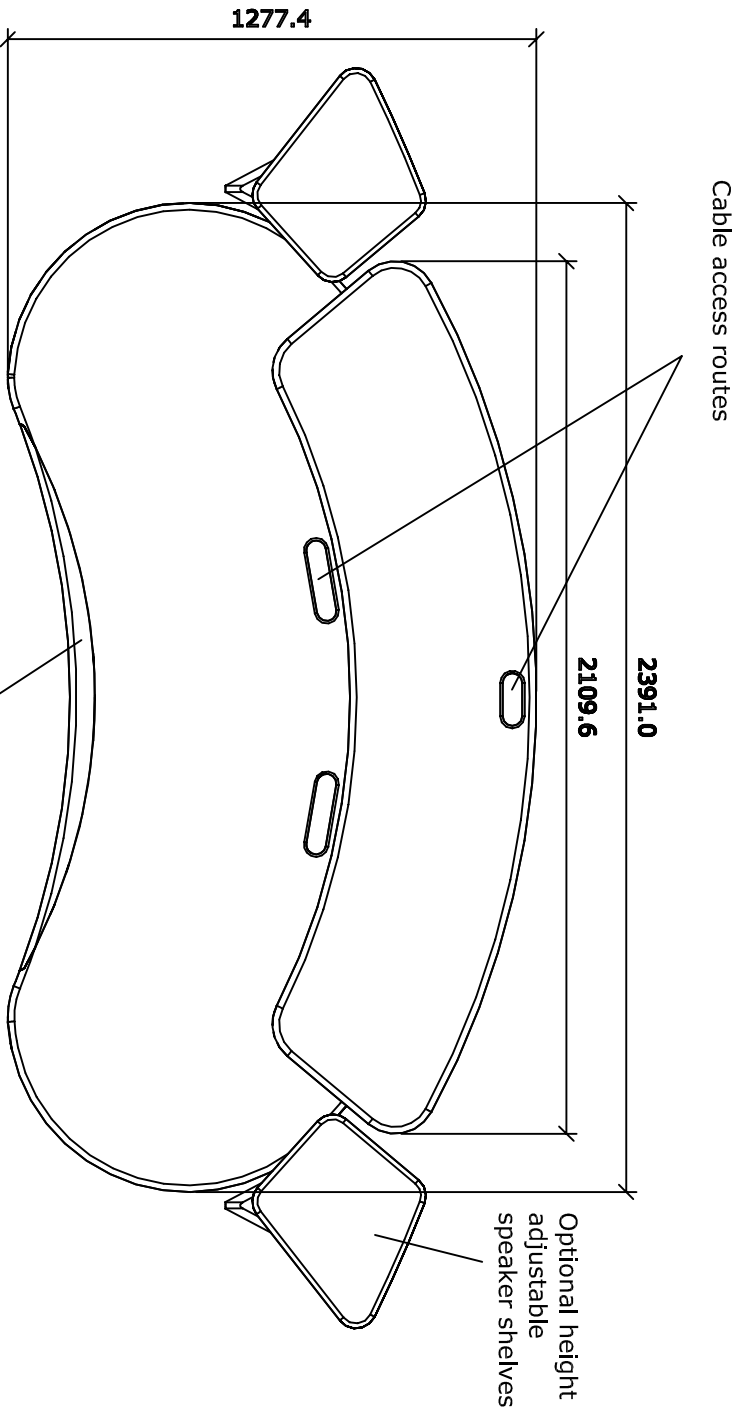

**knotty**

KNOTTY ASH WOODWORKING LTD, UNITS 1 & 2 MANOR FARM, MANOR LANE, GREAT CHESTERFORD, ESSEX, CB10 1PJ  
 TEL: +44 (0) 1799 531202 FAX: +44 (0) 1799 530181 EMAIL: enquiries@knottyashwoodworking.com WEB: www.knottyashwoodworking.com  
 THIS DRAWING IS THE PROPERTY OF KNOTTY ASH WOODWORKING LTD, AND IS ISSUED ON CONDITION THAT IT IS NOT DISCLOSED TO A THIRD PARTY, IN WHOLE OR IN PART WITHOUT THE WRITTEN CONSENT OF KNOTTY ASH WOODWORKING LTD.

**DO NOT SCALE**  
 ALL DIMS. IN MM  
 TOLERANCE ±0.05  
 A1 SHEET 841594

DRAWING TITLE: MEDIA EDIT DESK  
 CLIENT: SEE DRG  
 MATERIAL: SEE DRG  
 FINISH: SEE DRG  
 REMOVE ALL SHARP EDGES AND BURRS PRIOR TO FINISHING!

QUANTITY: SEE DRG

DRG. No: ME0100A  
 PROJECT No: A  
 ISSUE: 1403/2012  
 DATE: KLP  
 DRAWN: KLP

**knotty**

27 26 25 24 23 22 21 20 19 18 17 16 15 14 13 12 11 10 9 8 7 6 5 4 3 2 1